

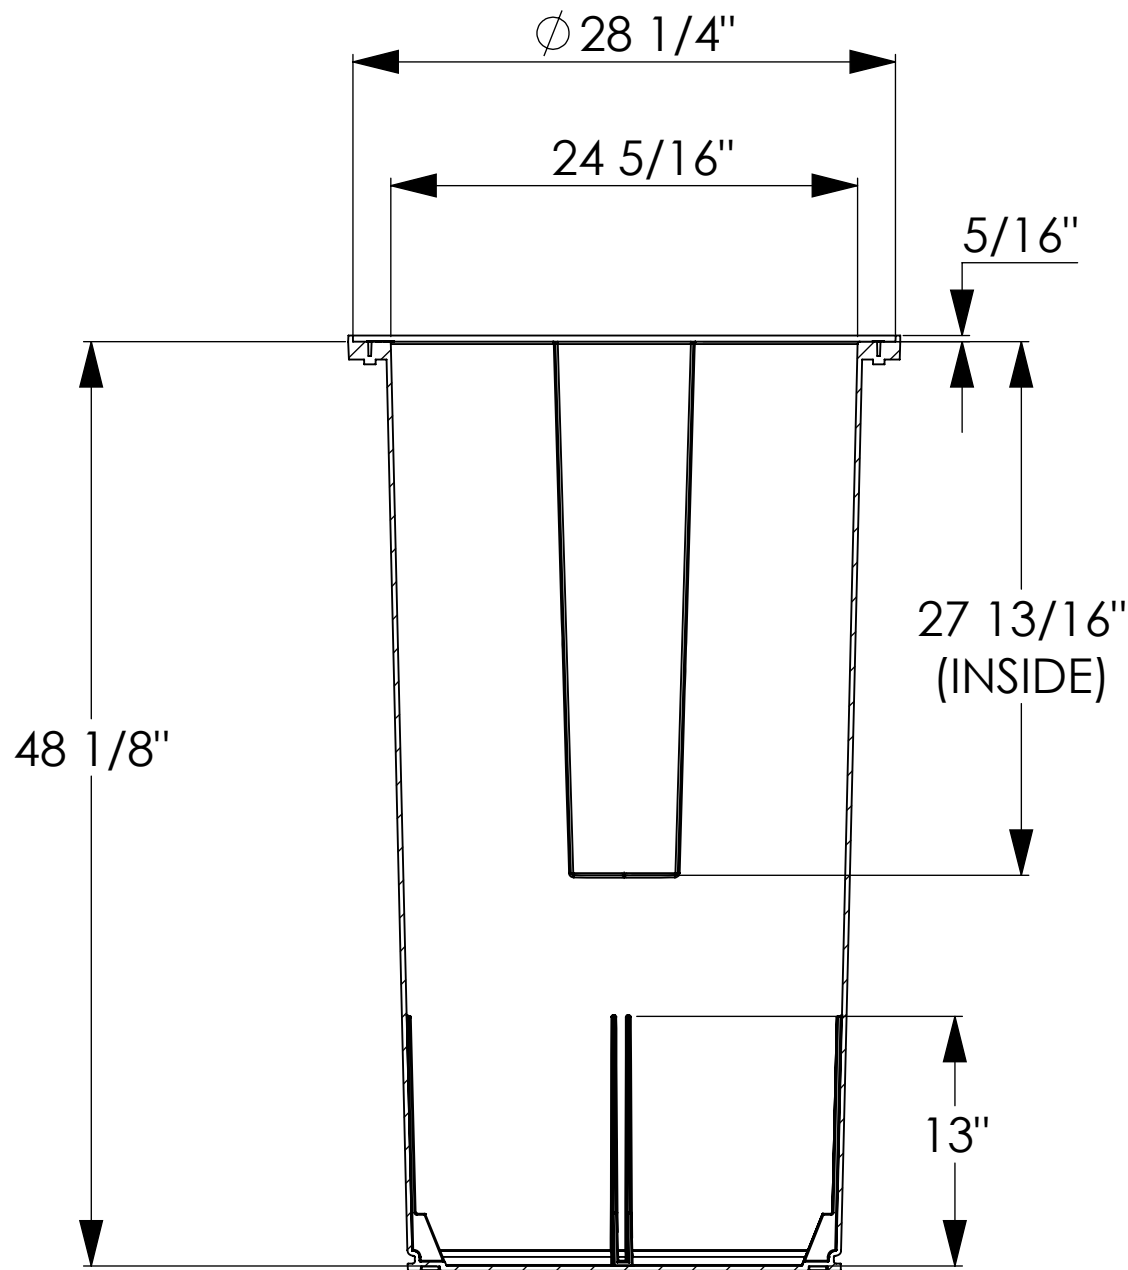
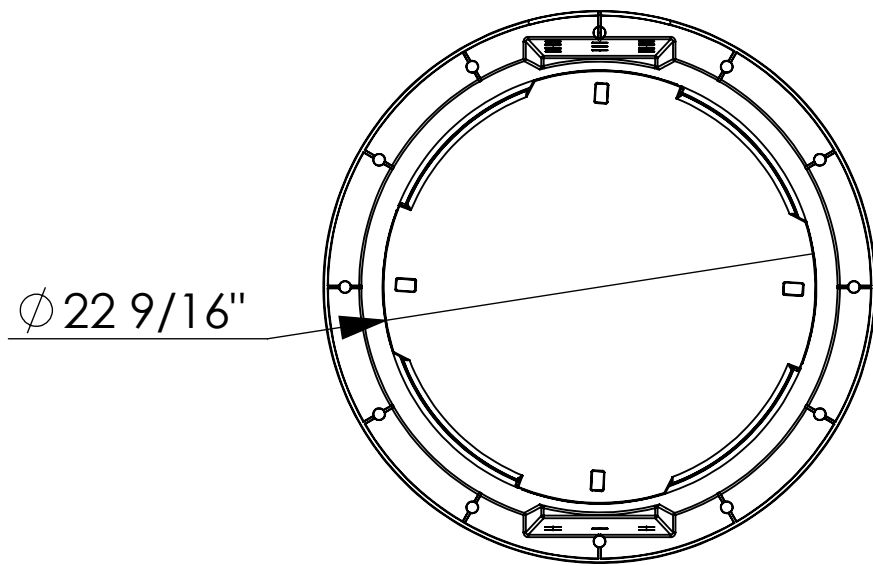
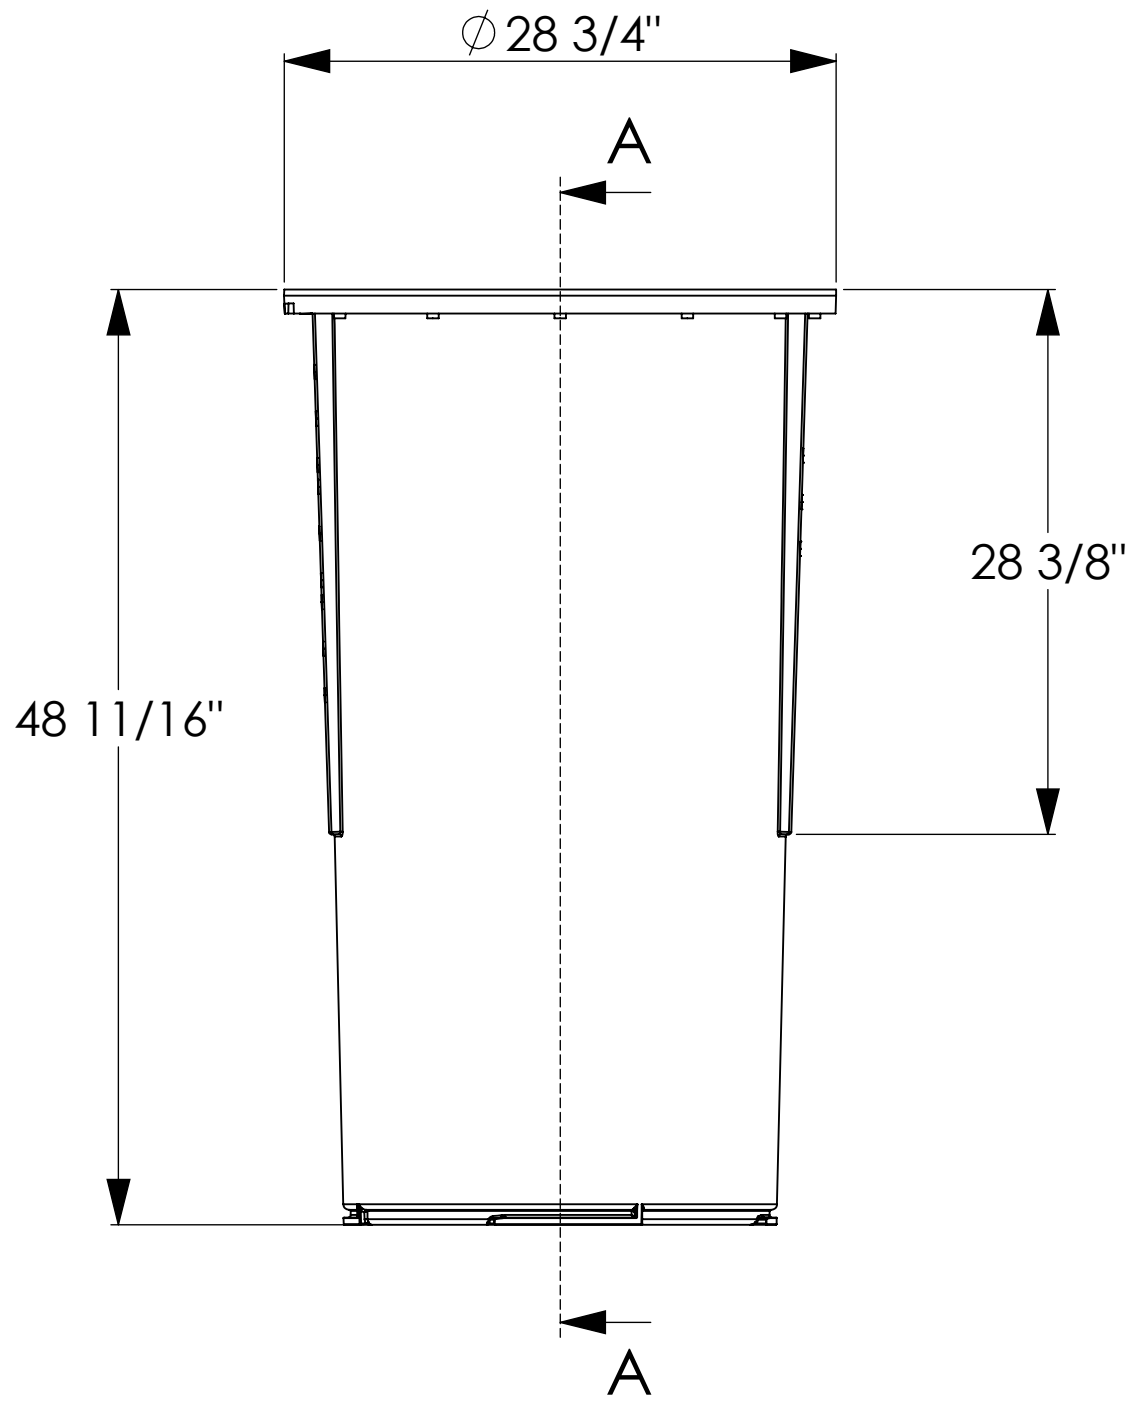


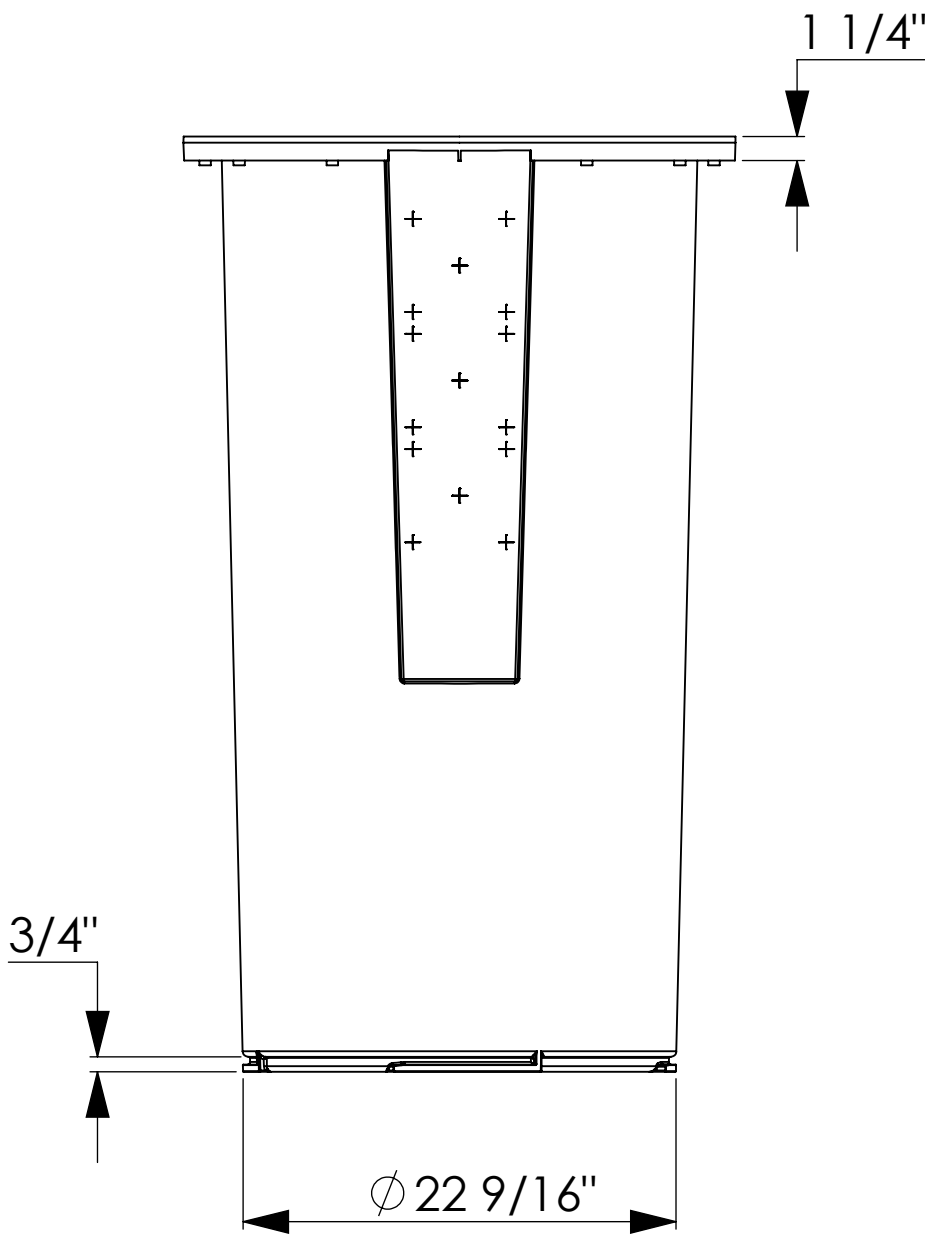

SECTION A-A

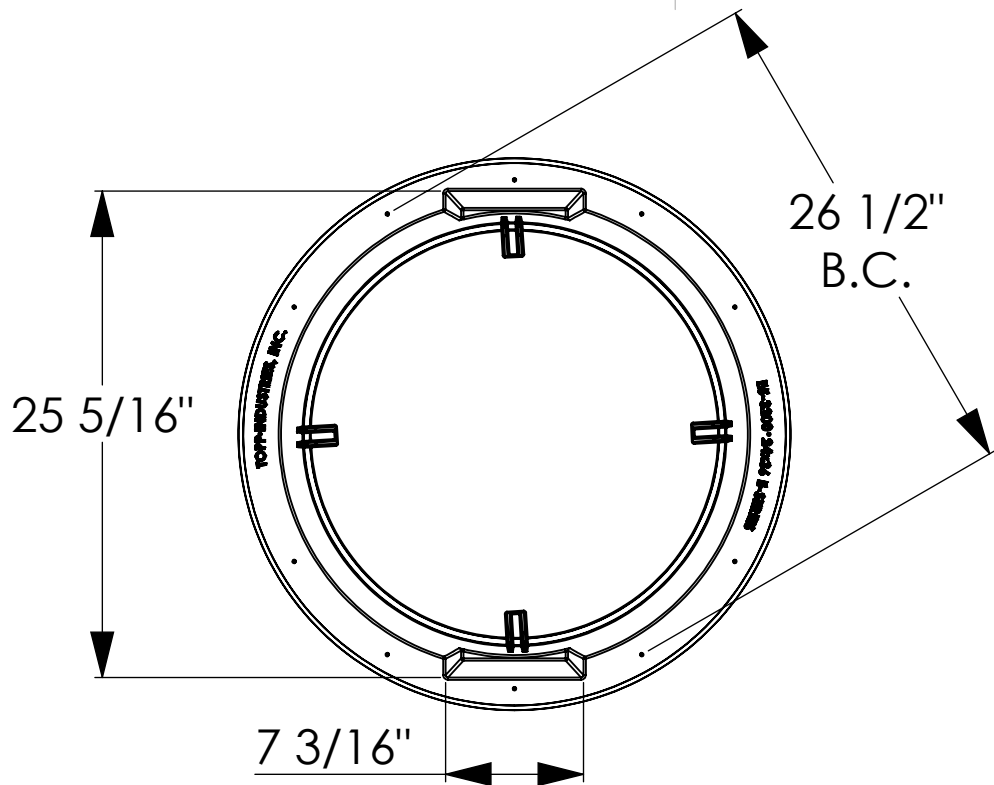

P.O. BOX 420 ^ HWY. 25 N.
ROCHESTER, IN. 46975
(800) 354-4534 FAX: (574) 223-6106

UNLESS OTHERWISE SPECIFIED: DIMENSIONS ARE IN MILLIMETERS SURFACE FINISH: TOLERANCES: LINEAR: ANGULAR:			PUMP & DISCONNECT:			DO NOT SCALE DRAWING			REVISION		+	
			SO:			PO:						
DRAWN	NAME	DATE				TITLE:						
CHK'D	ADM	01/10/2024										
APP'VD												
MFG												
Q.A			MATERIAL:			DWG NO.						A2
			STRUCTURAL FOAM			24X48 E-SERIES BASIN						
			WEIGHT:			SCALE:1:10				SHEET 1 OF 1		